


WMU West Entrance Project

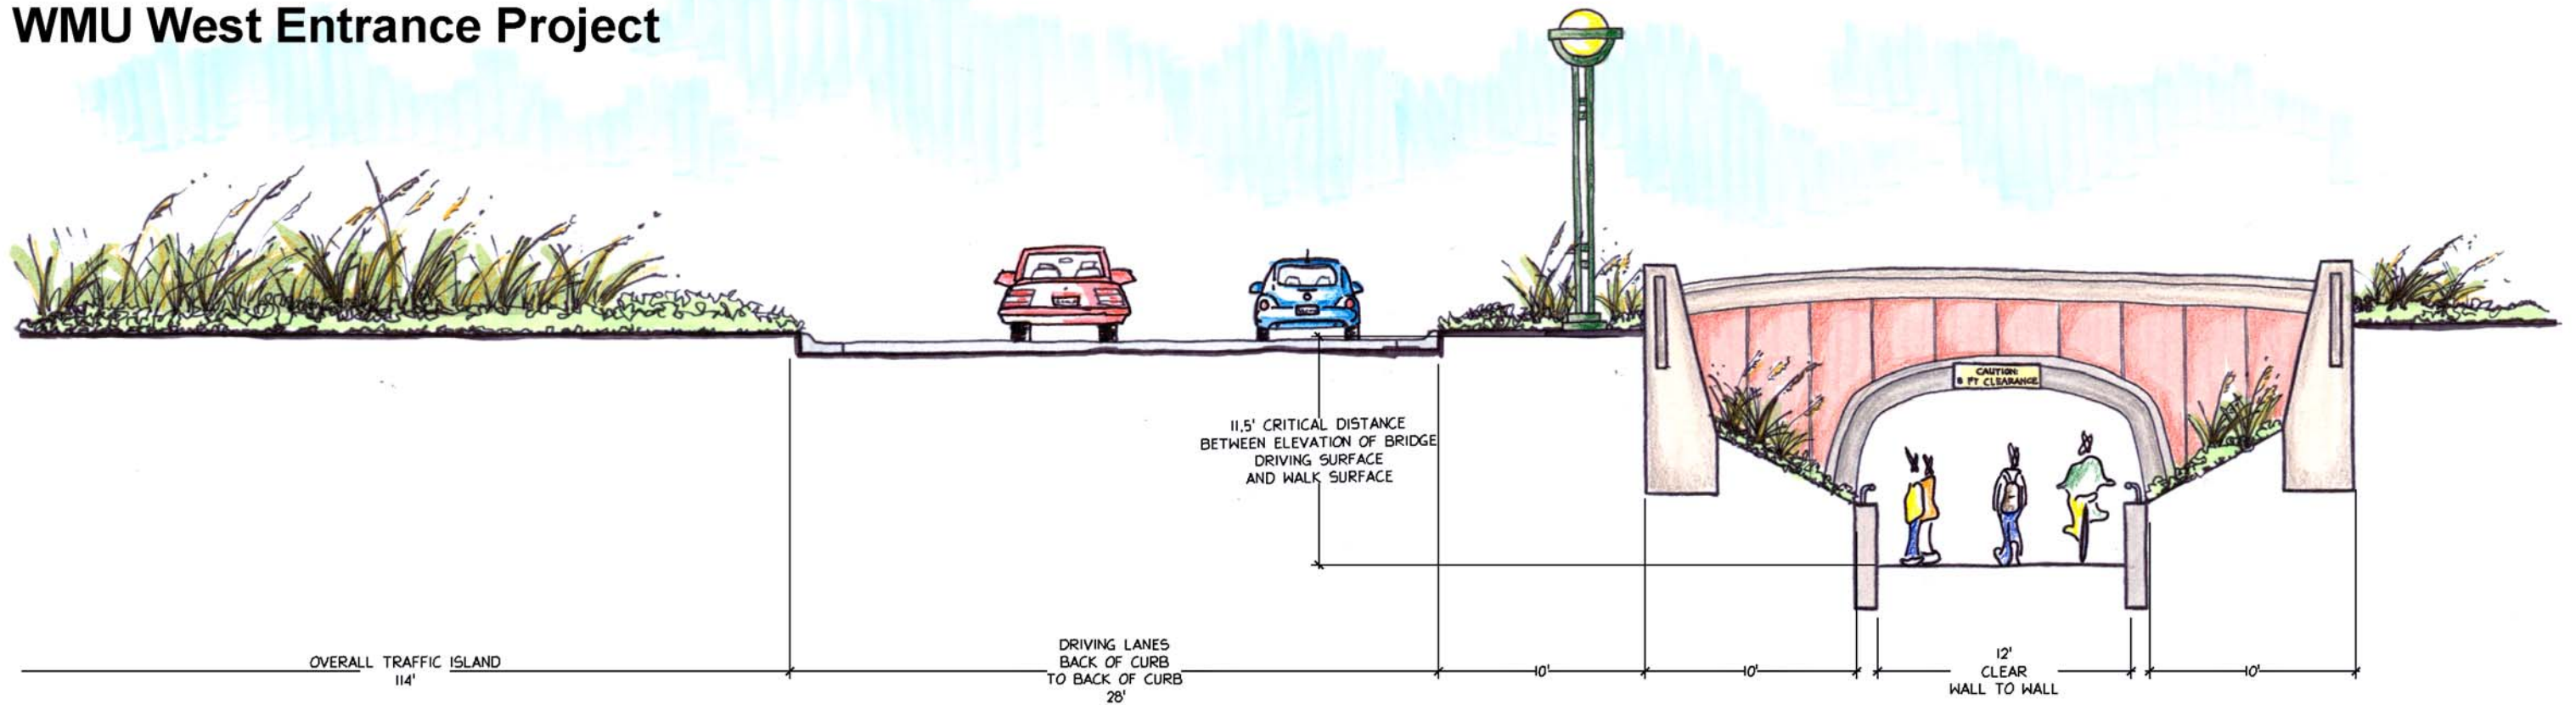

Roundabout and Pedestrian Underpass Elevation

SCALE 1"=4'

Rendering by O'Boyle Cowell Blalock & Associates