


WMU West Entrance Project

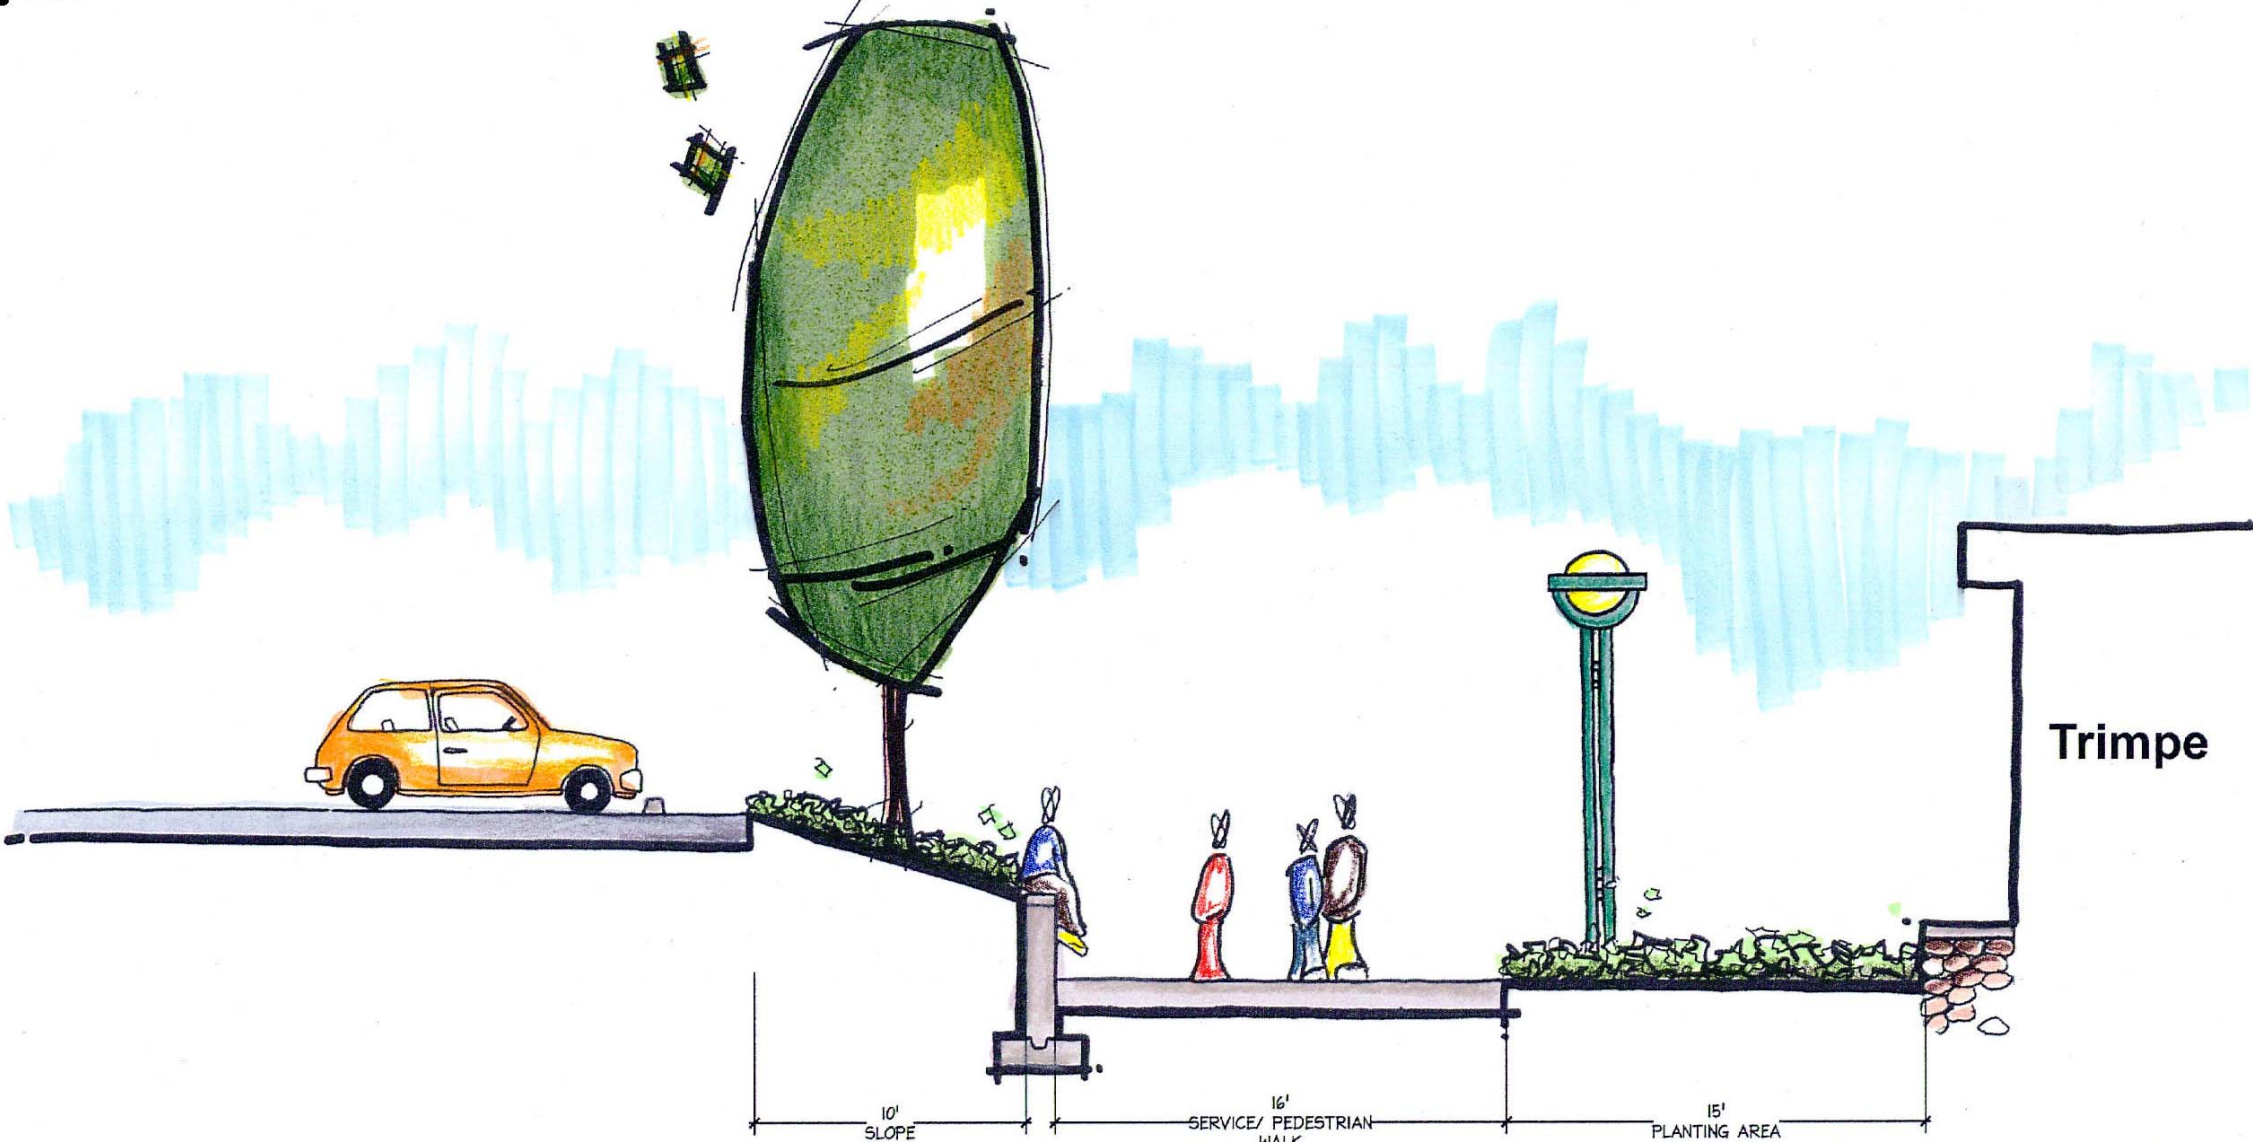

Trimpe Walkway Elevation

Scale 1"=4'

Rendering by O'Boyle Cowell Blalock & Associates